


SCALE NTS

LEGEND

- TIMBER POST AND 3 RAIL
- GENERAL FENCE NOTES:
 - TIMBER POST AND 3 RAIL FENCE ALONG FRONT BOUNDARY AND EXTENDING 50 M MIN RETURN TO SIDE BOUNDARIES, BALANCE OF FENCING TO OWNERS DISCRETION.
 - AUTOMATED GATES TO BE APPROVED BY DRP.
 - ANY INTERNAL LOT FENCING TO BE APPROVED BY DRP.
- EASEMENT LINE
 - (A) ASSET PROTECTION ZONE
 - (S) EASEMENT TO DRAIN SEWAGE
 - (C) RIGHT TO CARRIAGEWAY
- BUILDING ENVELOPE
- OUTDOOR LIVING AREA
- UTILITIES COURT
 - BINS
 - CLOTHES LINE
 - A/C UNIT
 - WATER TANKS
 - GAS BOTTLES
- POTENTIAL SHADE TREE
- PLANTING BED
- AMENITY LANDSCAPE
- 120.00 EXISTING CONTOURS

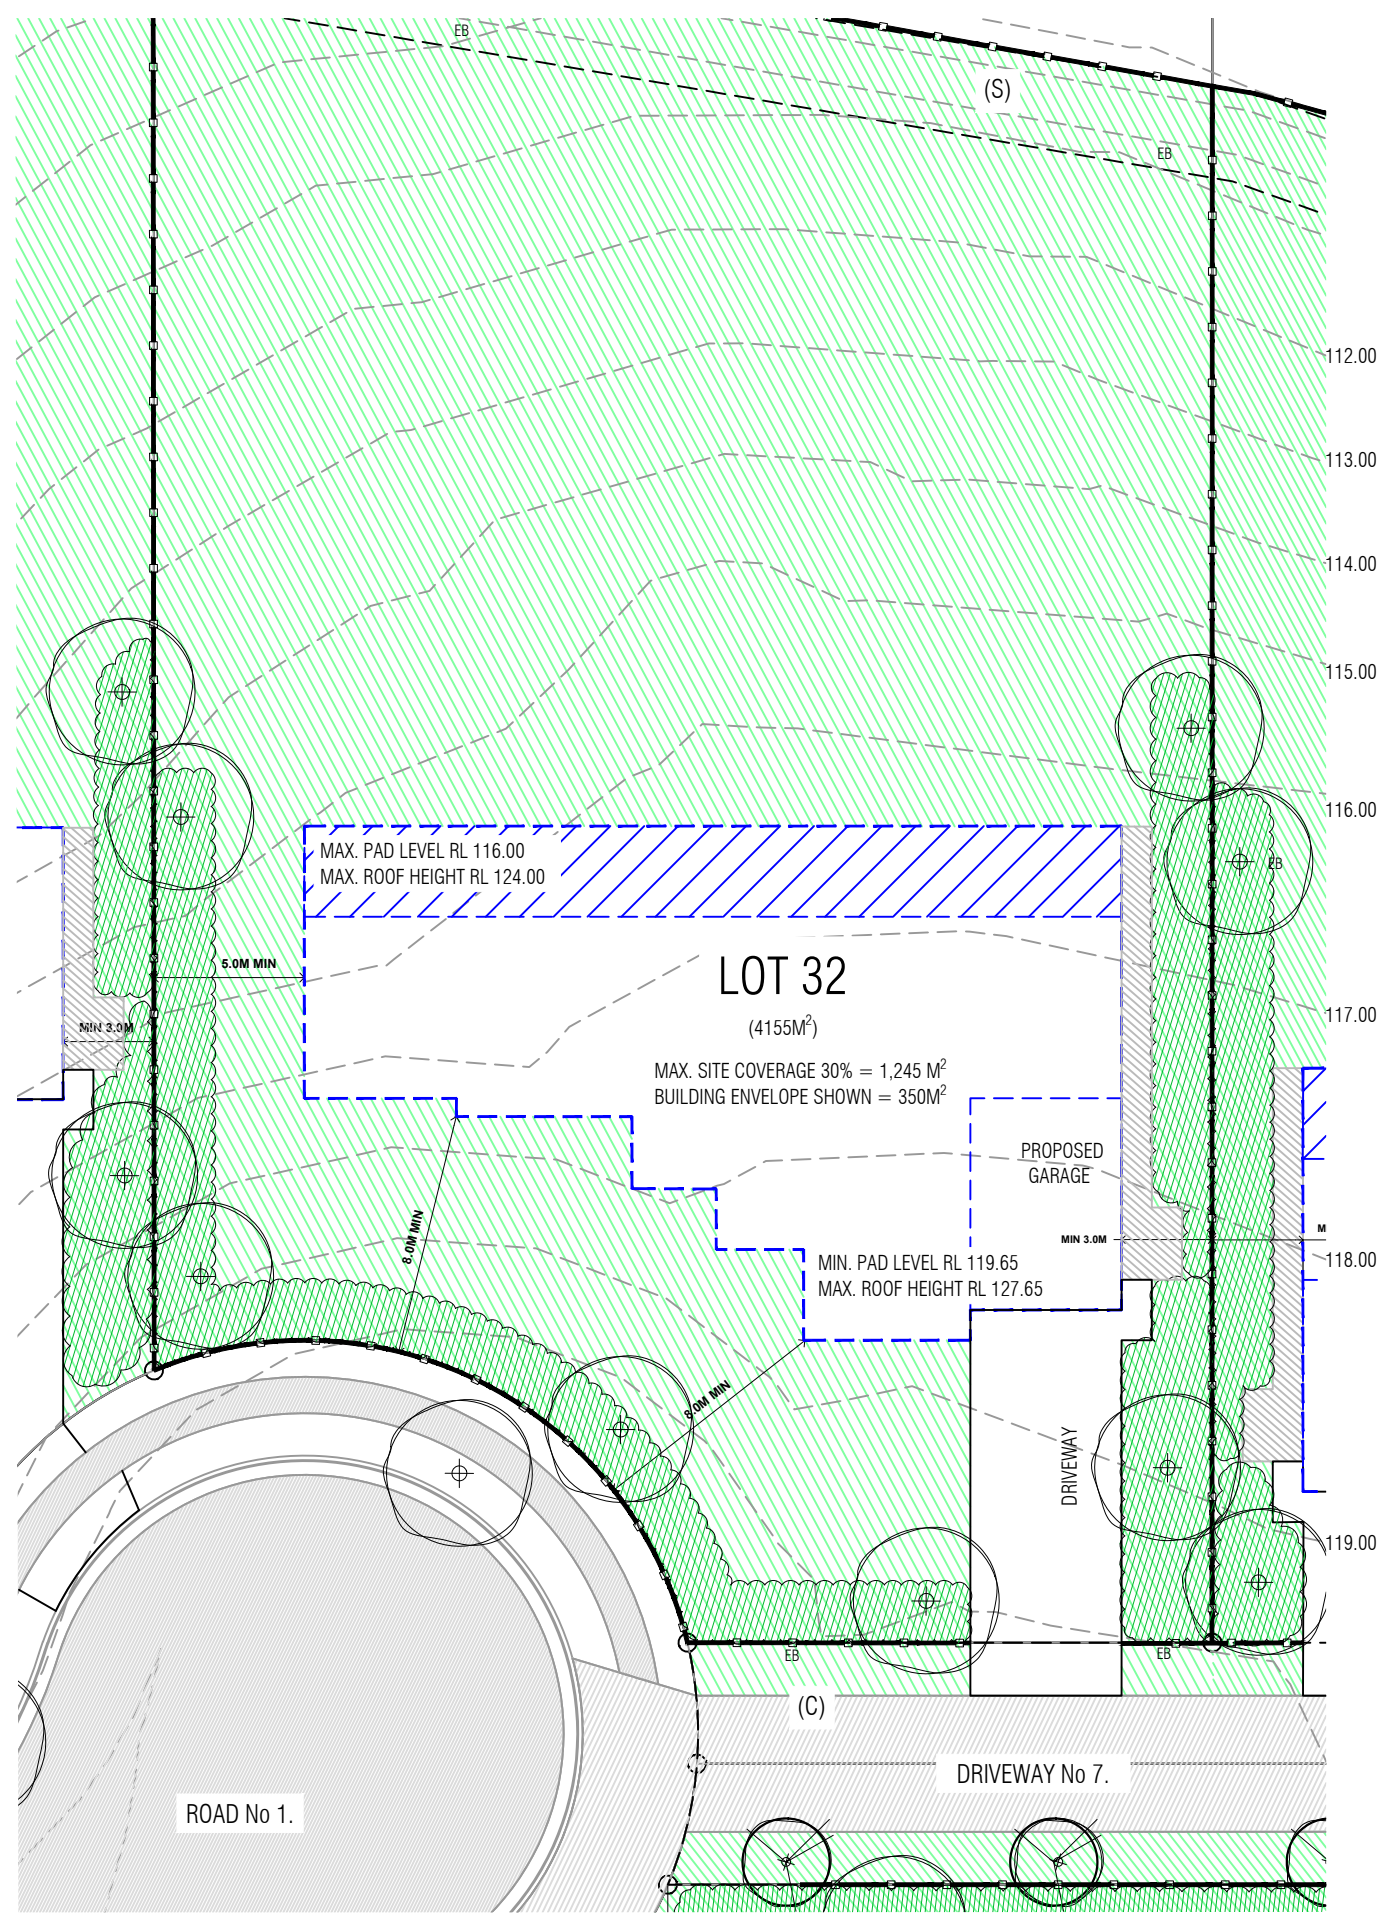

SCALE 1:250 @A3

